


DESIGN CUT OUT SHEET No 2




BASE DRAWER UNITS 720 MM HIGH

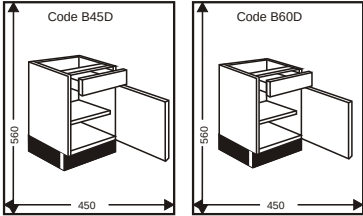

Select, highlight & cut out each unit you require and position on your floor plan.

SUPPLIED WITH CLIP ON SPEED HINGES AND ADJUSTABLE LEGS OR LADDER BASE

BASE UNITS - 720 HIGH + 150 Kick Panel

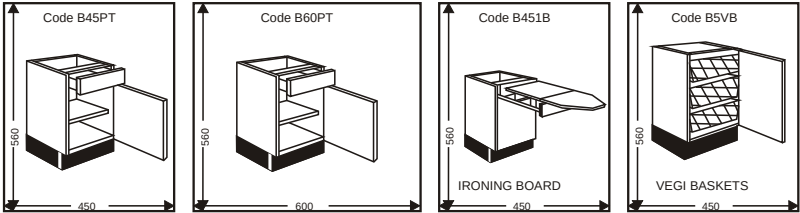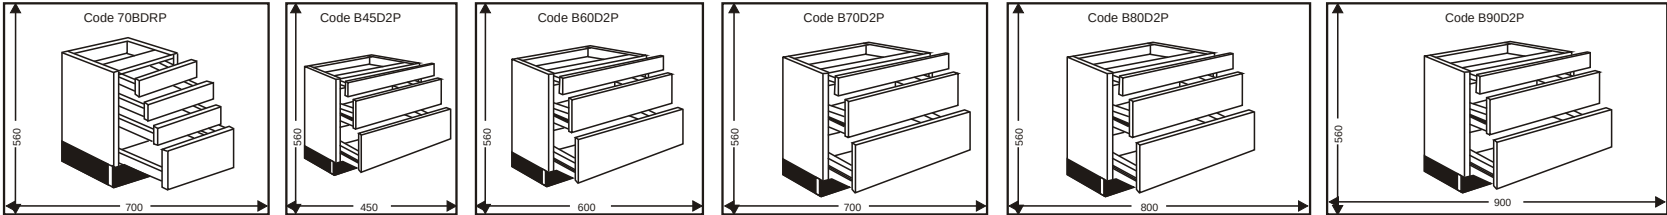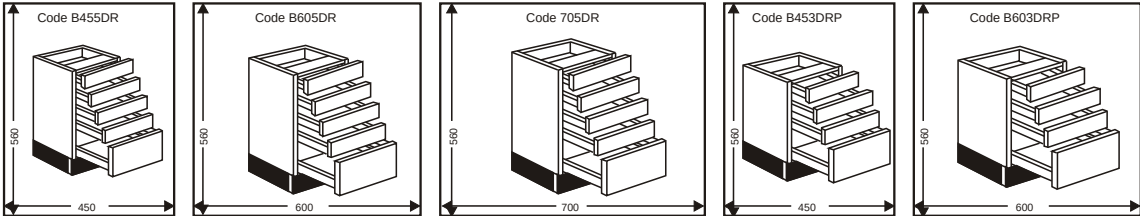

C.

Copyright:- For personal use only

- NOTE:- All carcass depth of 560mm for base and 298mm for overhead cupboards. Add 16mm for doors.
- NOTE:- All exposed side panels such as pantry and wall oven units and exposed end panels add 16mm finished panel.

Scale 1:20 in mm

CUT OUT SCALE RULE

