


DESIGN CUT OUT SHEET No 5

WALL CABINETS 720 MM HIGH

SUPPLIED WITH CLIP ON SPEED HINGES

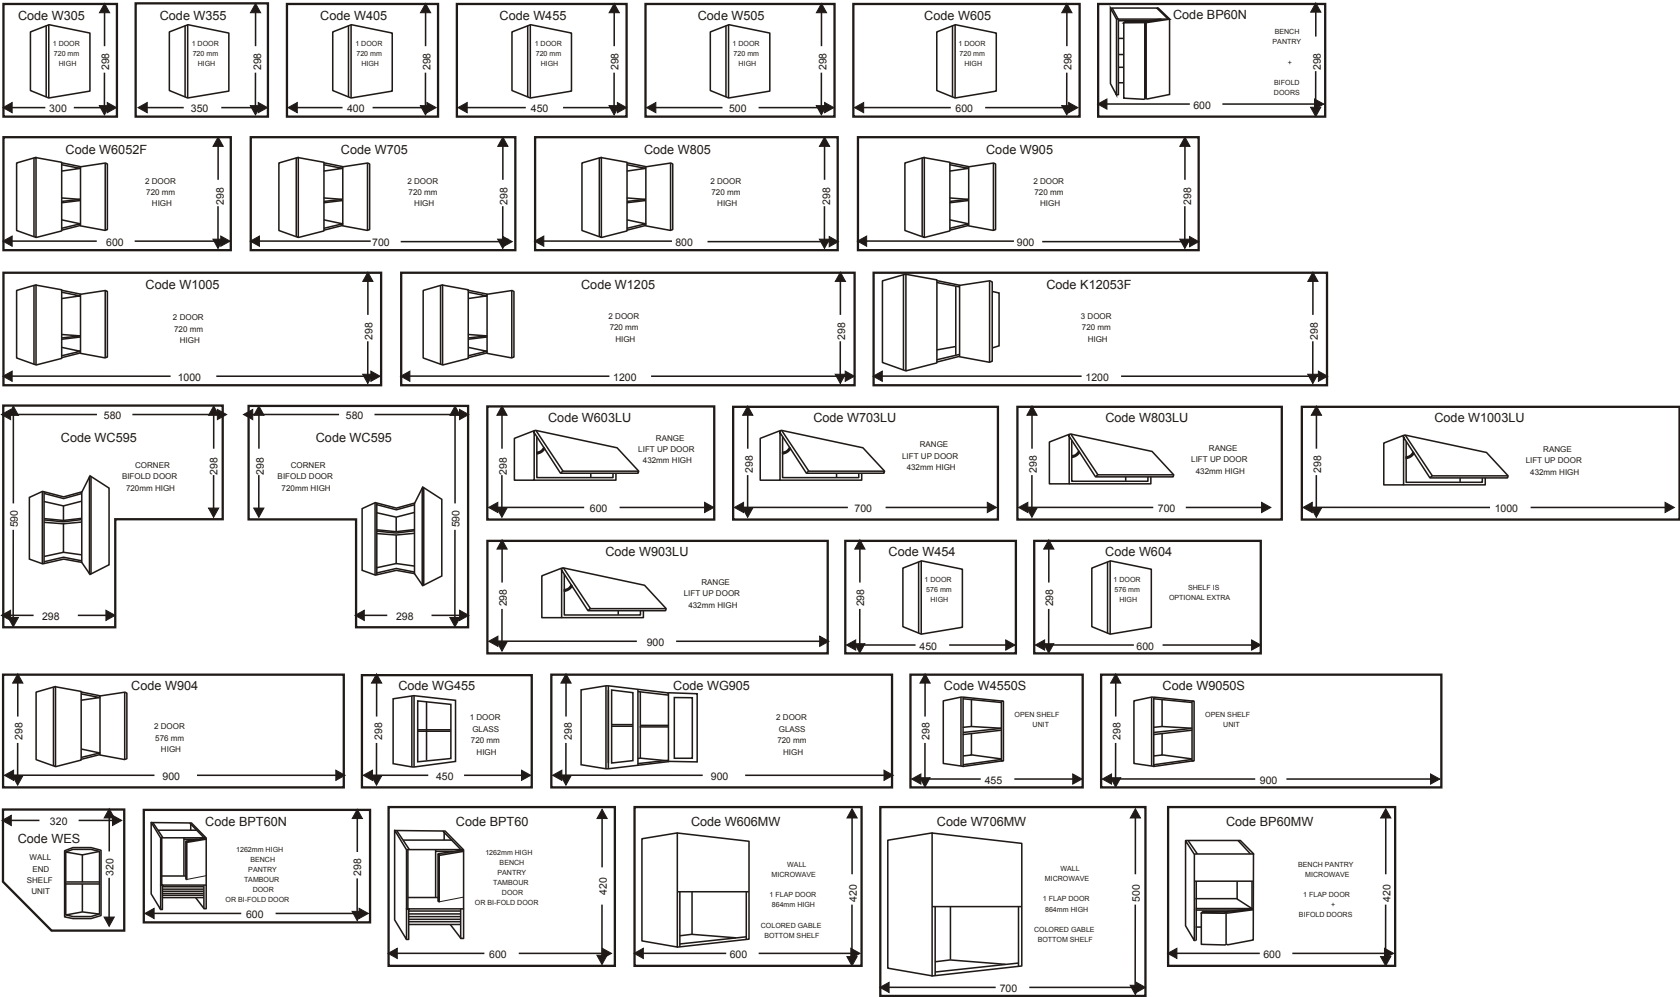

Copyright:- For personal use only

- NOTE:- All carcass depth of 560mm for base and 298mm for overhead cupboards.
Add 16mm for doors.
- NOTE:- All exposed side panels such as pantry and wall oven units and exposed end panels add 16mm finished panel.
 -

Scale 1:20 in mm

CUT OUT SCALE RULE

